
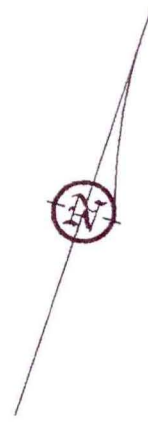
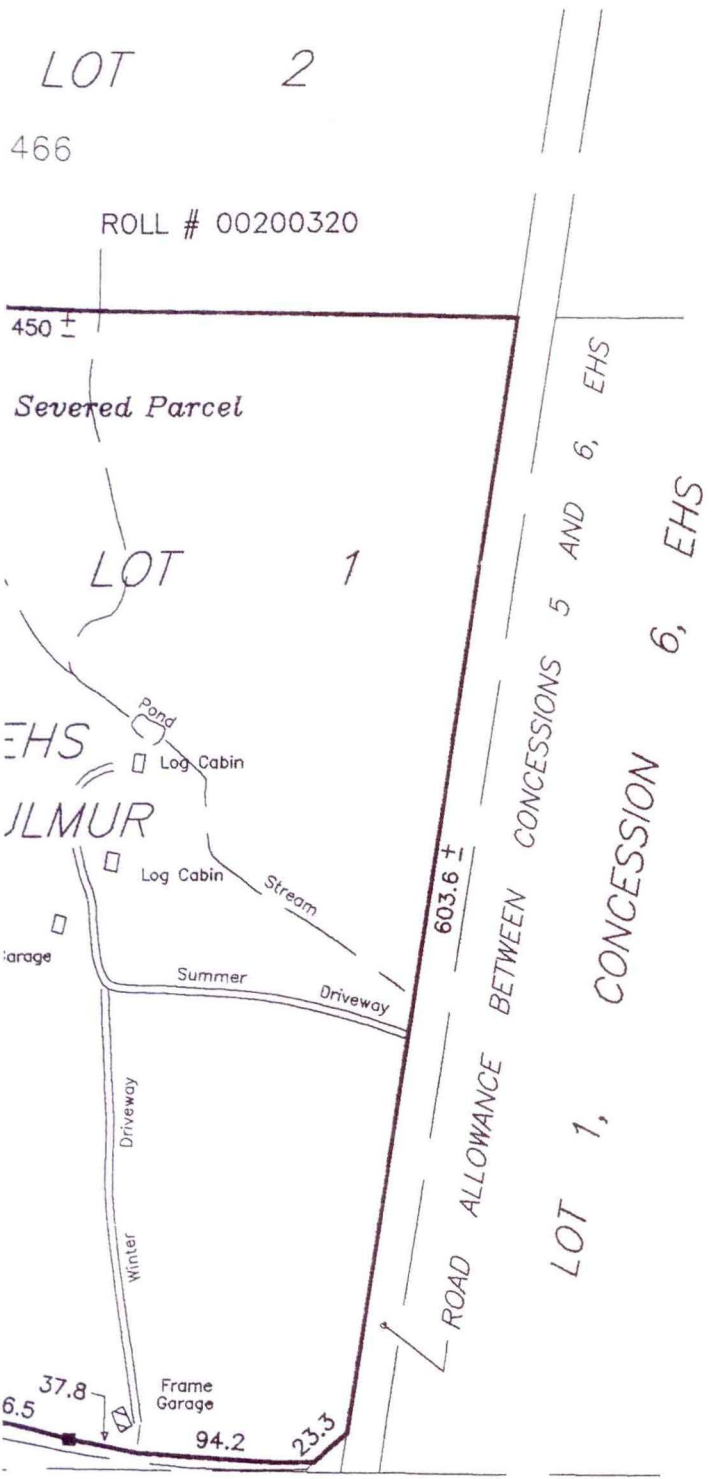


SKETCH – PREPARED FOR SEVERANCE APPLICATION

© MARTIN W. KNISLEY
 Ontario Land Surveyor
 2001

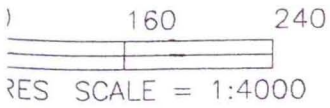

NOTES

-THIS IS NOT A PLAN OF SURVEY AND SHALL NOT BE USED FOR TRANSACTION OR MORTGAGE PURPOSES.

-PROPERTY DIMENSIONS ARE APPROXIMATE, BEING COMPILED FROM LAND REGISTRY OFFICE RECORDS, AND ARE SUBJECT TO VERIFICATION BY GROUND SURVEY.

-THIS SKETCH HAS BEEN PREPARED FOR THE USE OF OF BLAIR & ANN FERGUSON AND THEIR AGENTS FOR SEVERANCE APPLICATION PURPOSES. THE AUTHOR ACCEPTS NO RESPONSIBILITY FOR USE BY OTHER PARTIES.

-POSITIONS OF BUILDINGS, POND AND STREAMS ARE APPROXIMATE, HAVING BEEN SCALED FROM AERIAL MAPPING.

METRIC
 DISTANCES ON THIS PLAN ARE IN METRES AND CAN BE CONVERTED TO FEET BY DIVIDING BY 0.3048

